




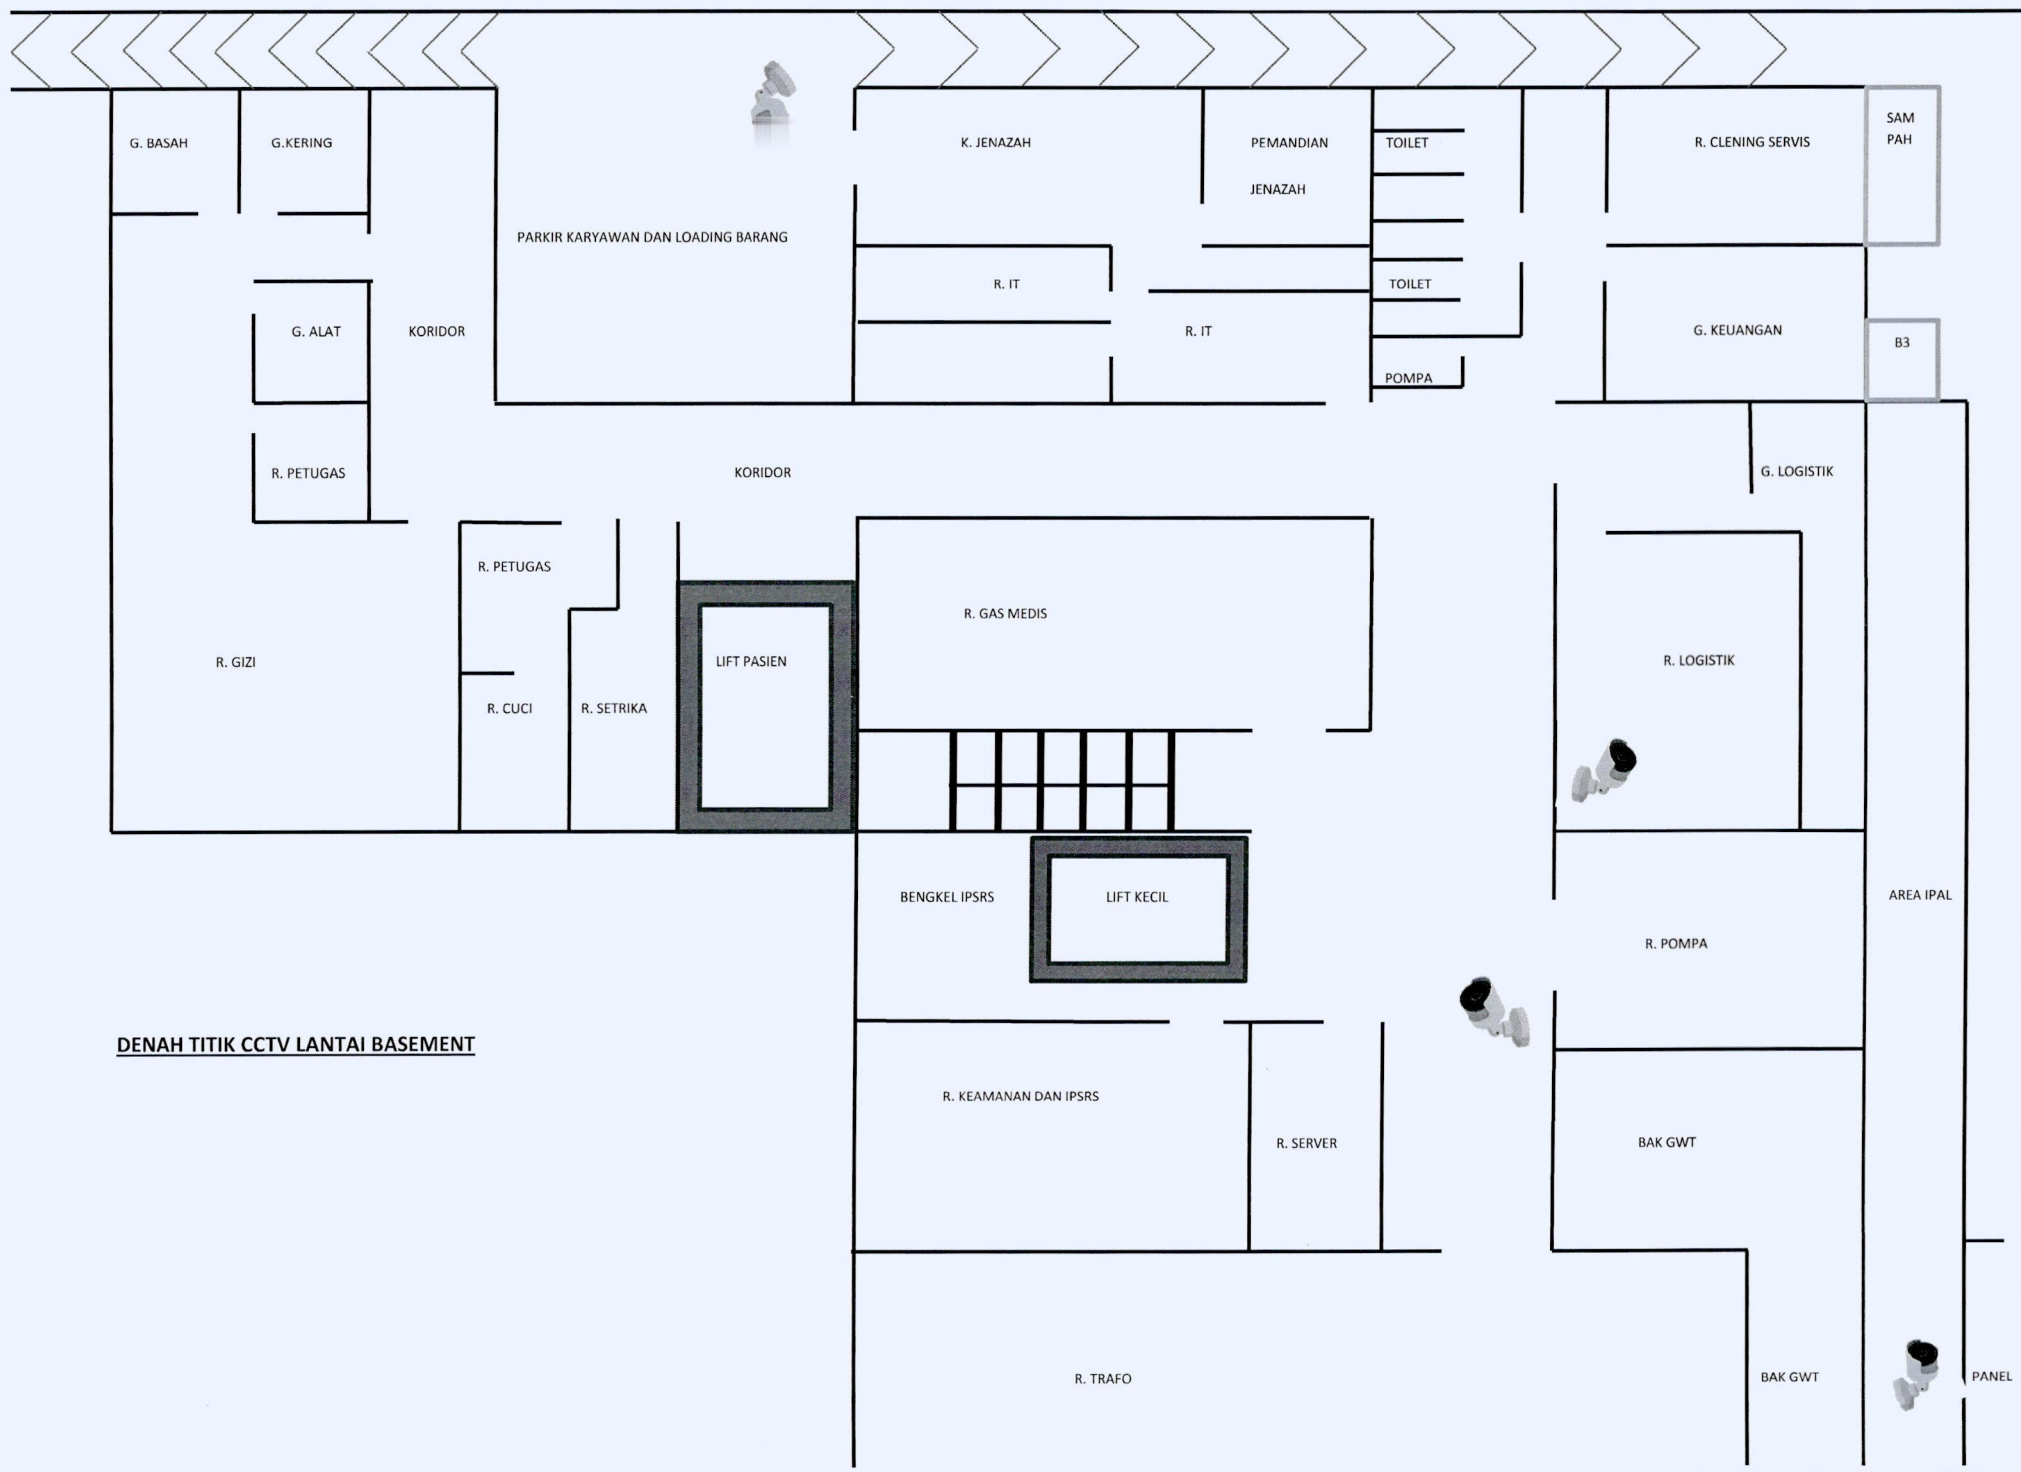


DENAH TITIK CCTV LANTAI BASEMENT

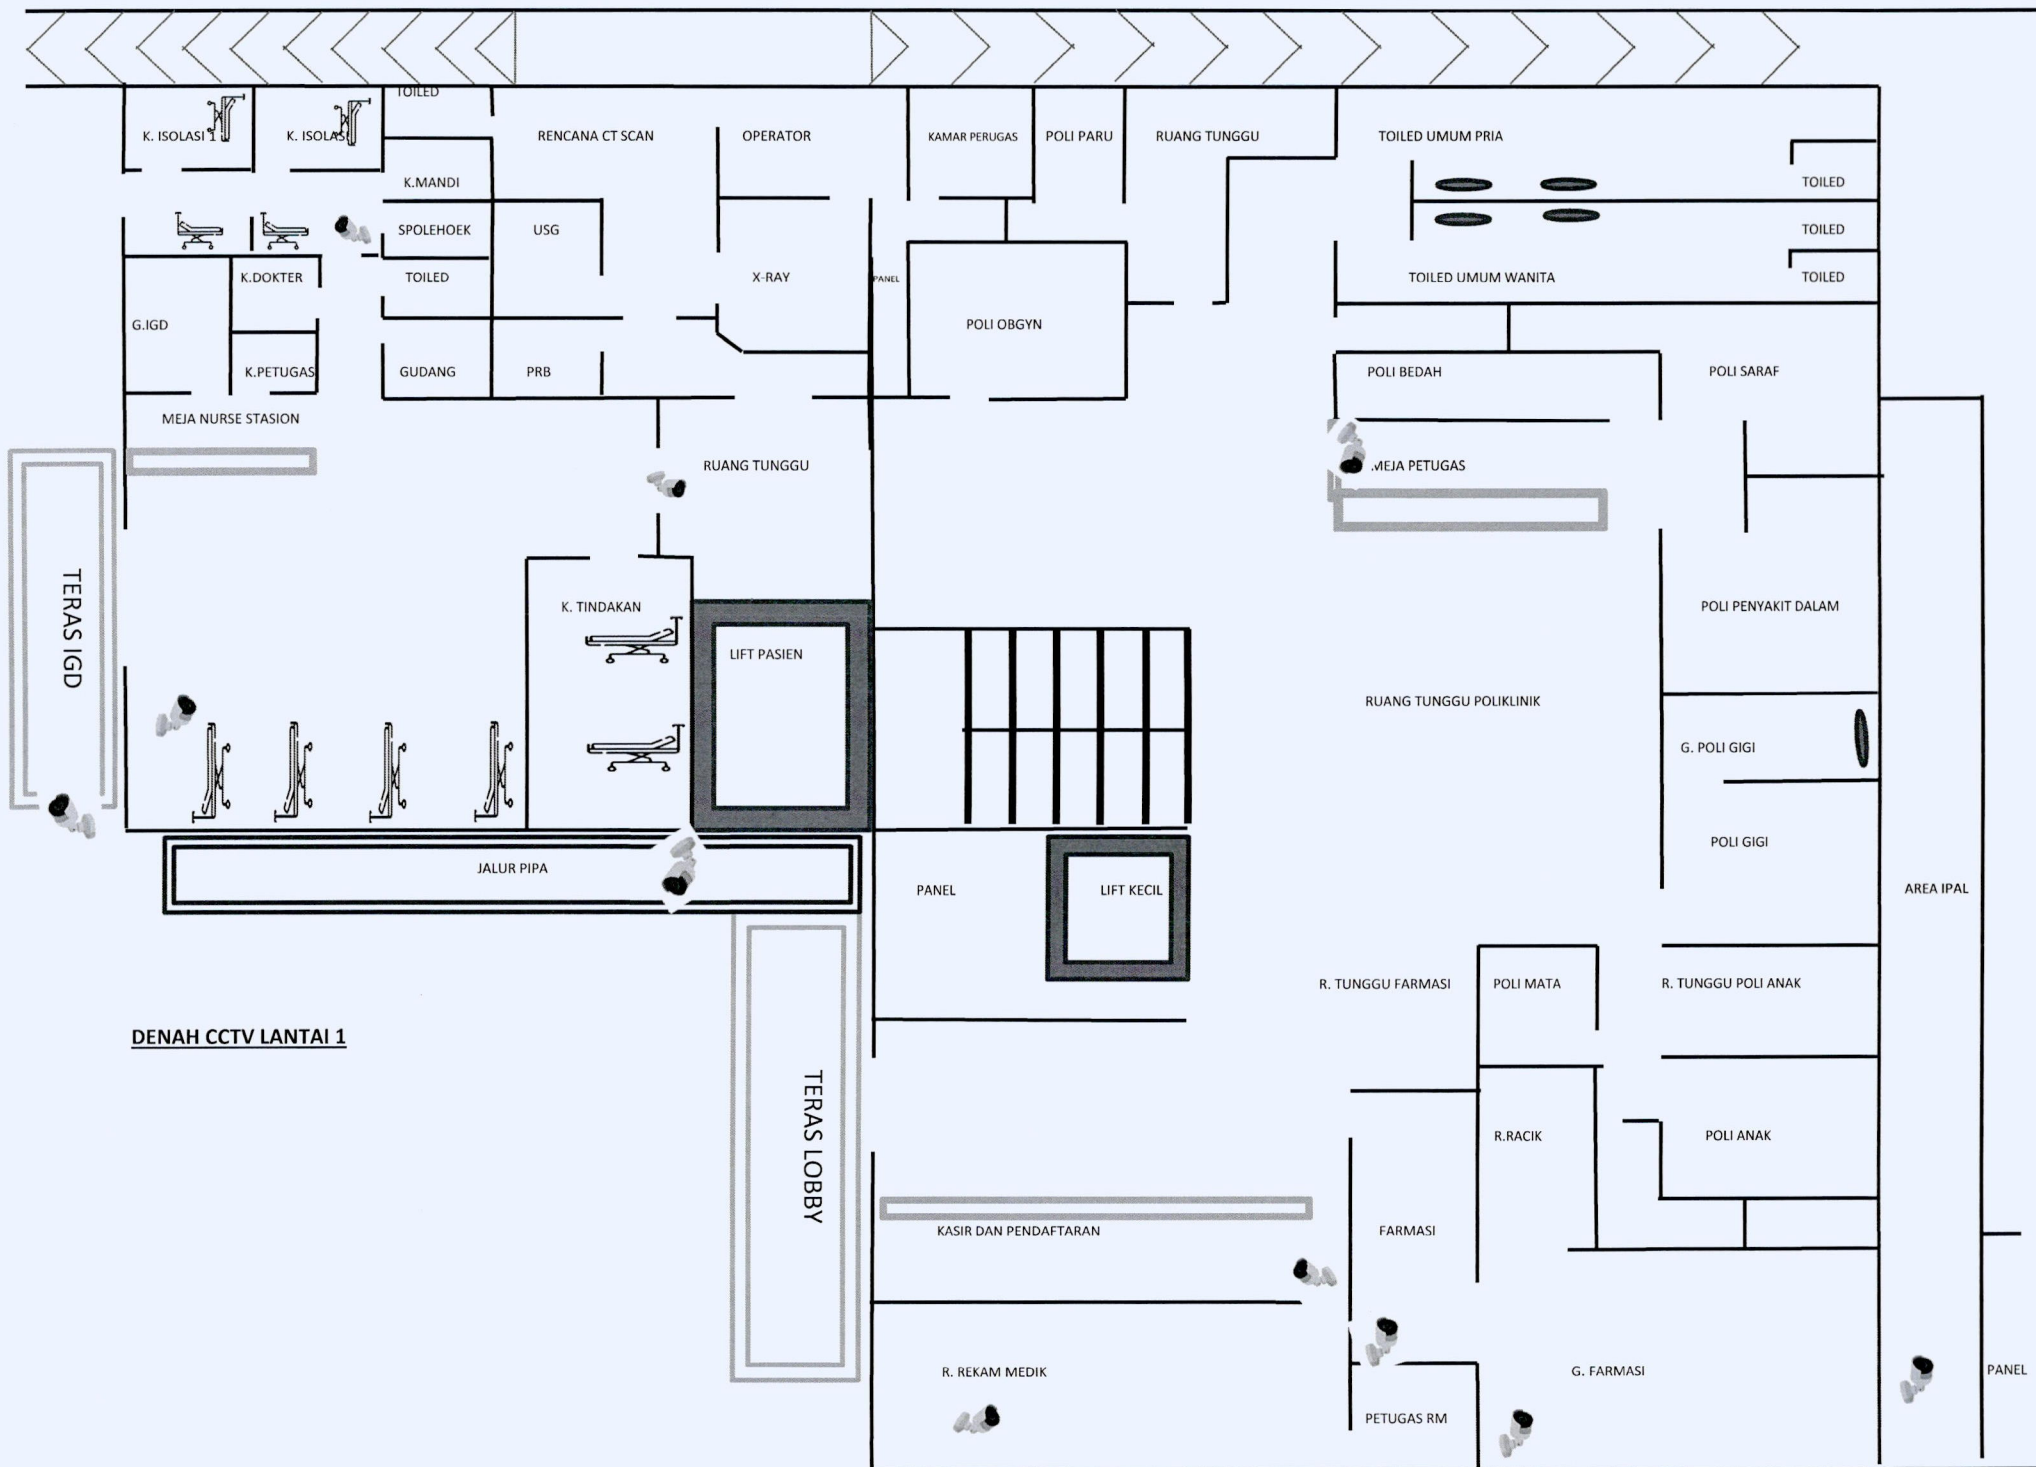


DENAH CCTV LANTAI 1

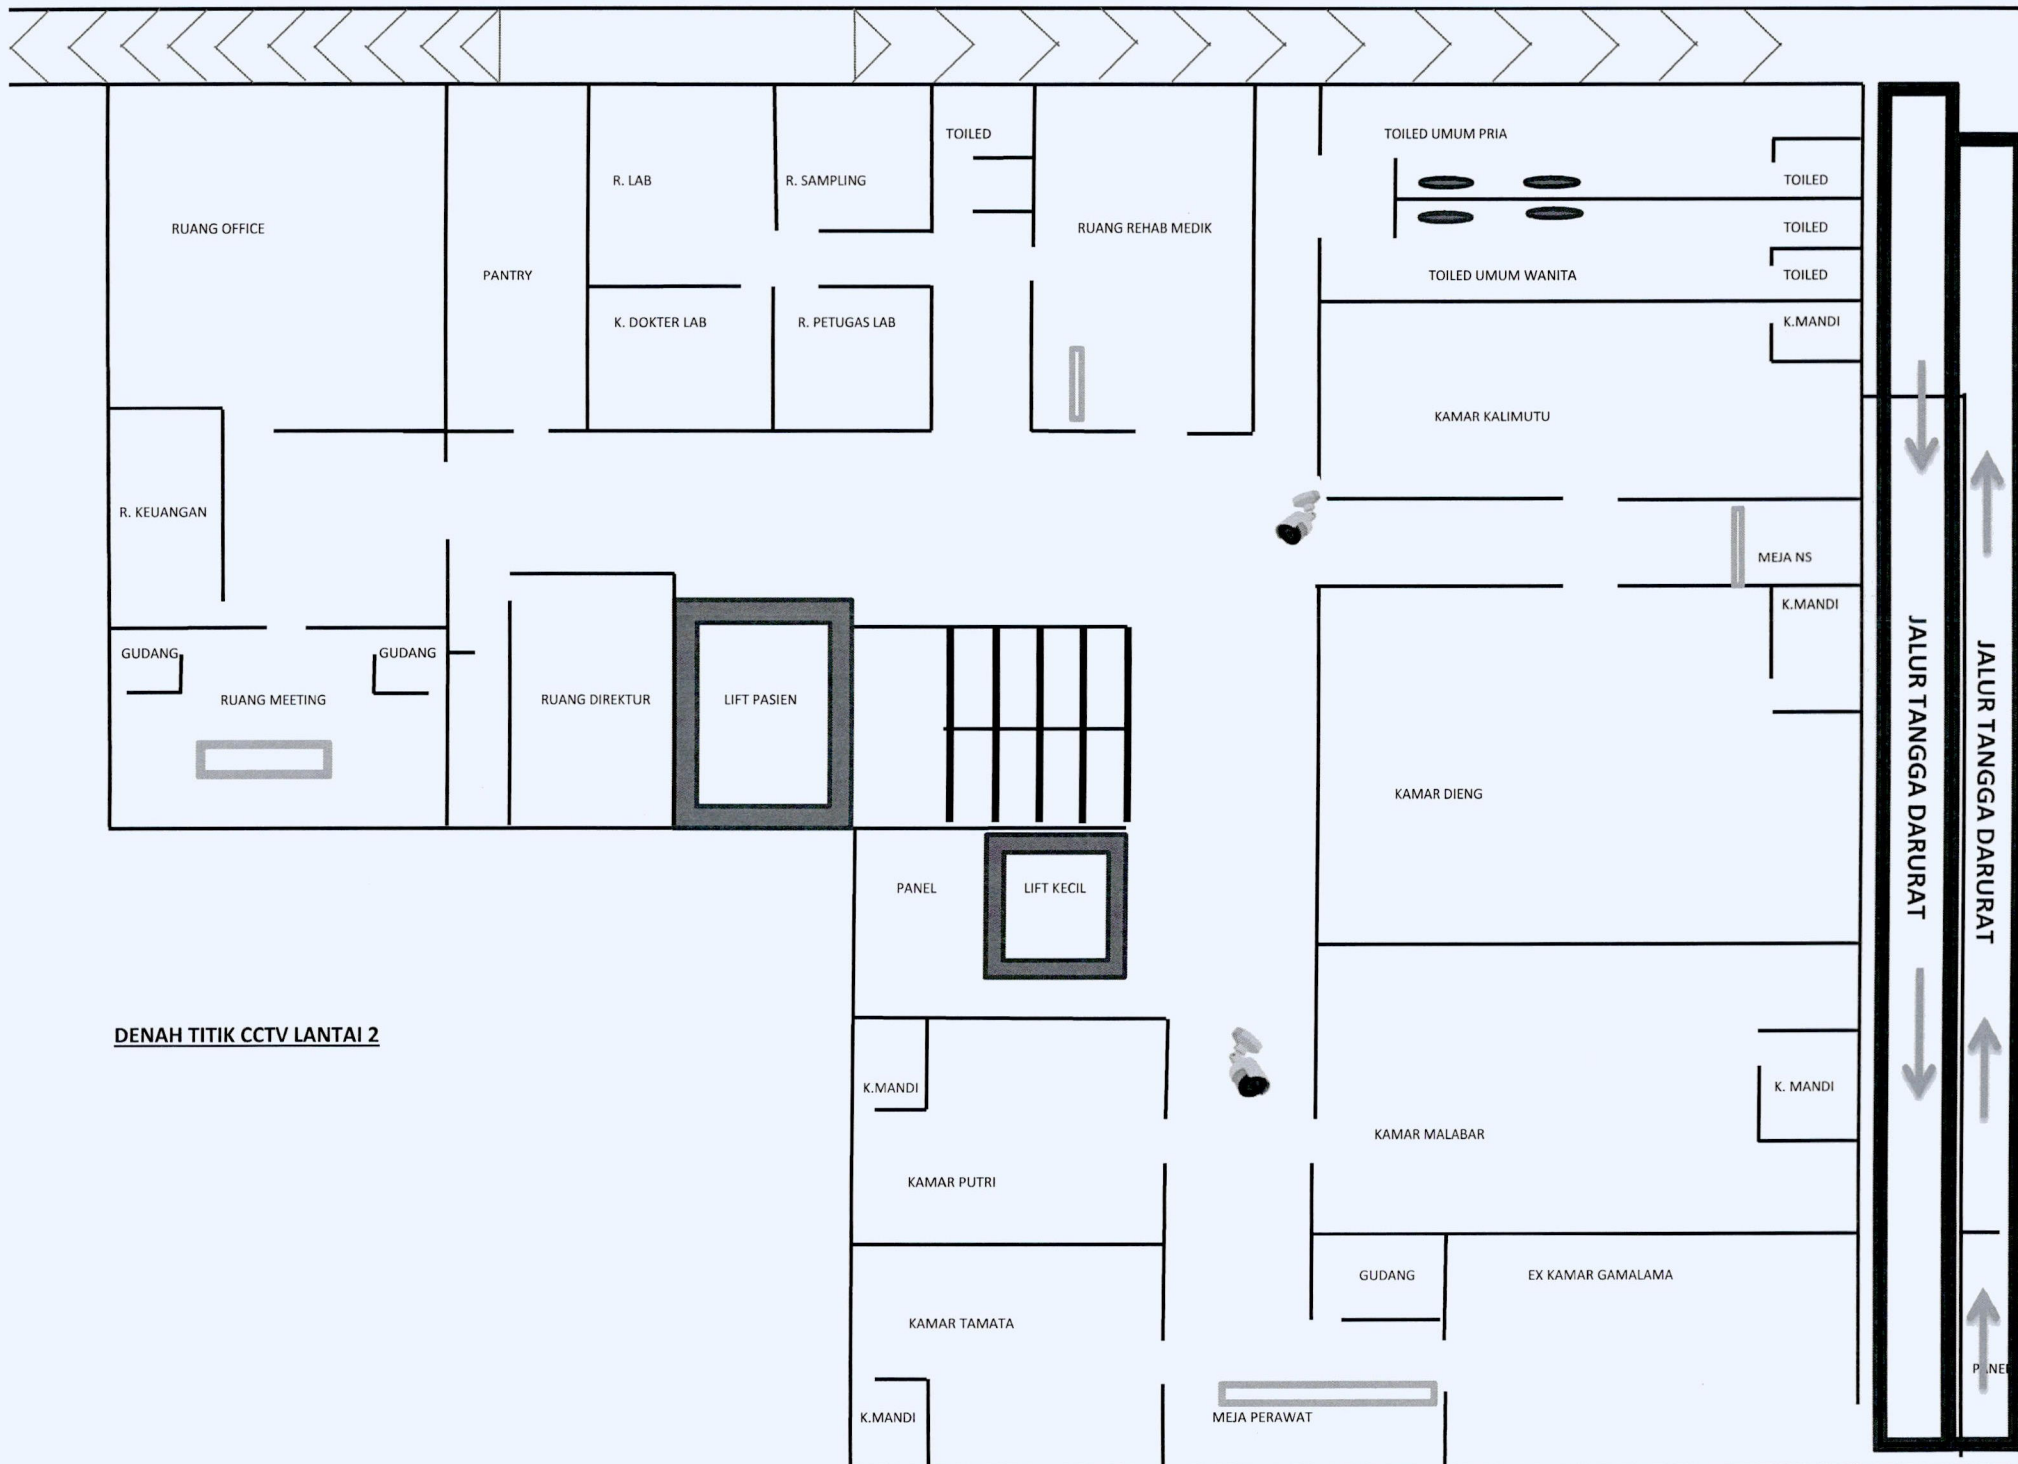

DENAH TITIK CCTV LANTAI 2

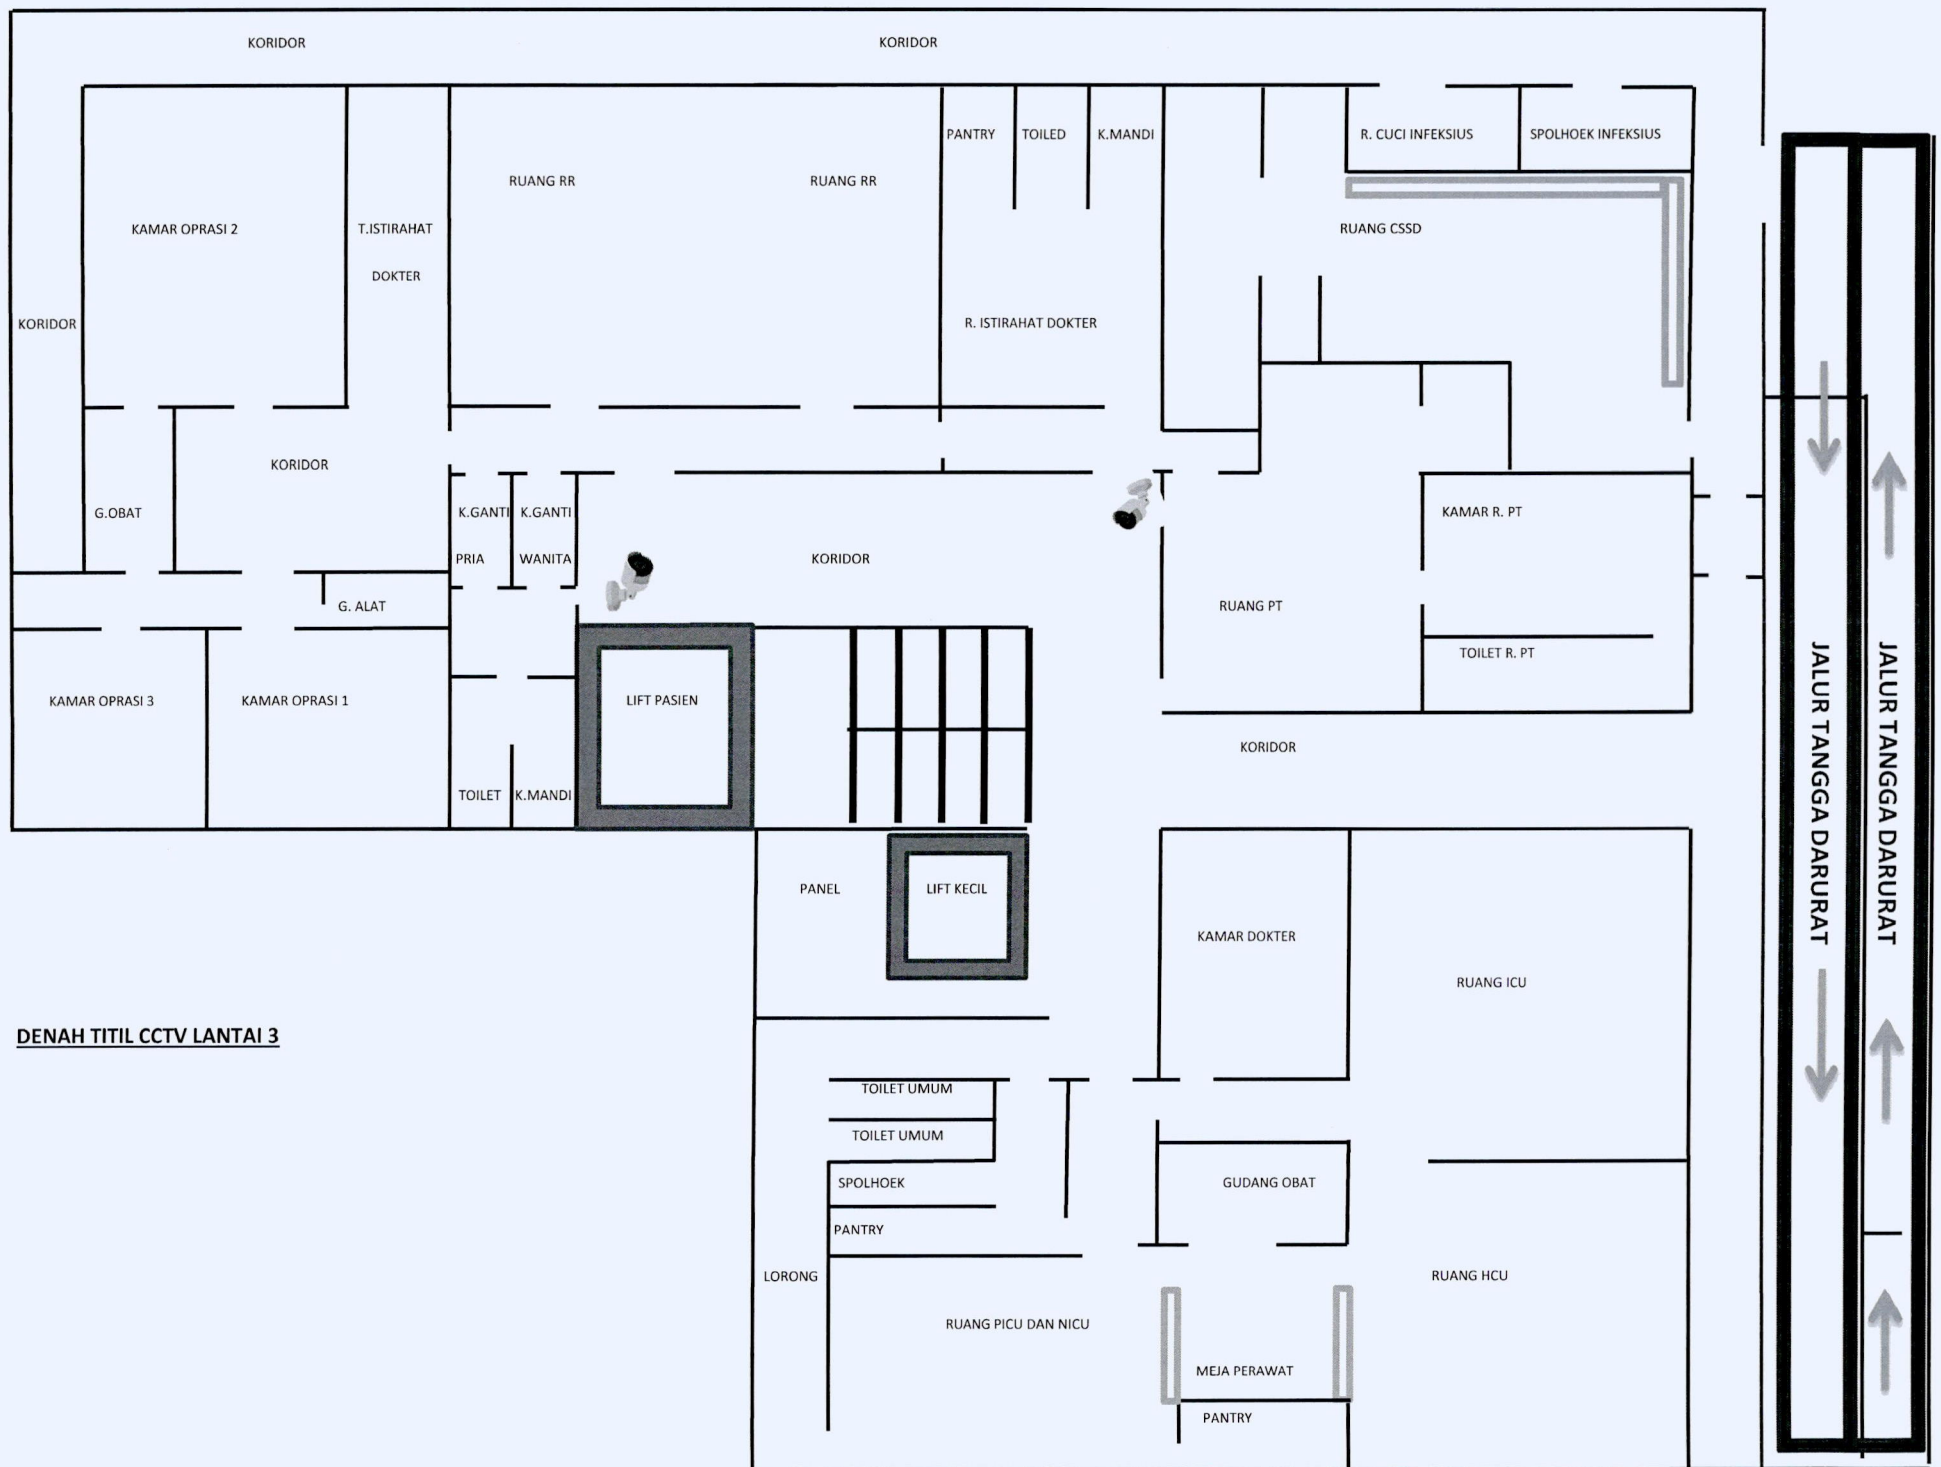

DENAH TITIL CCTV LANTAI 3

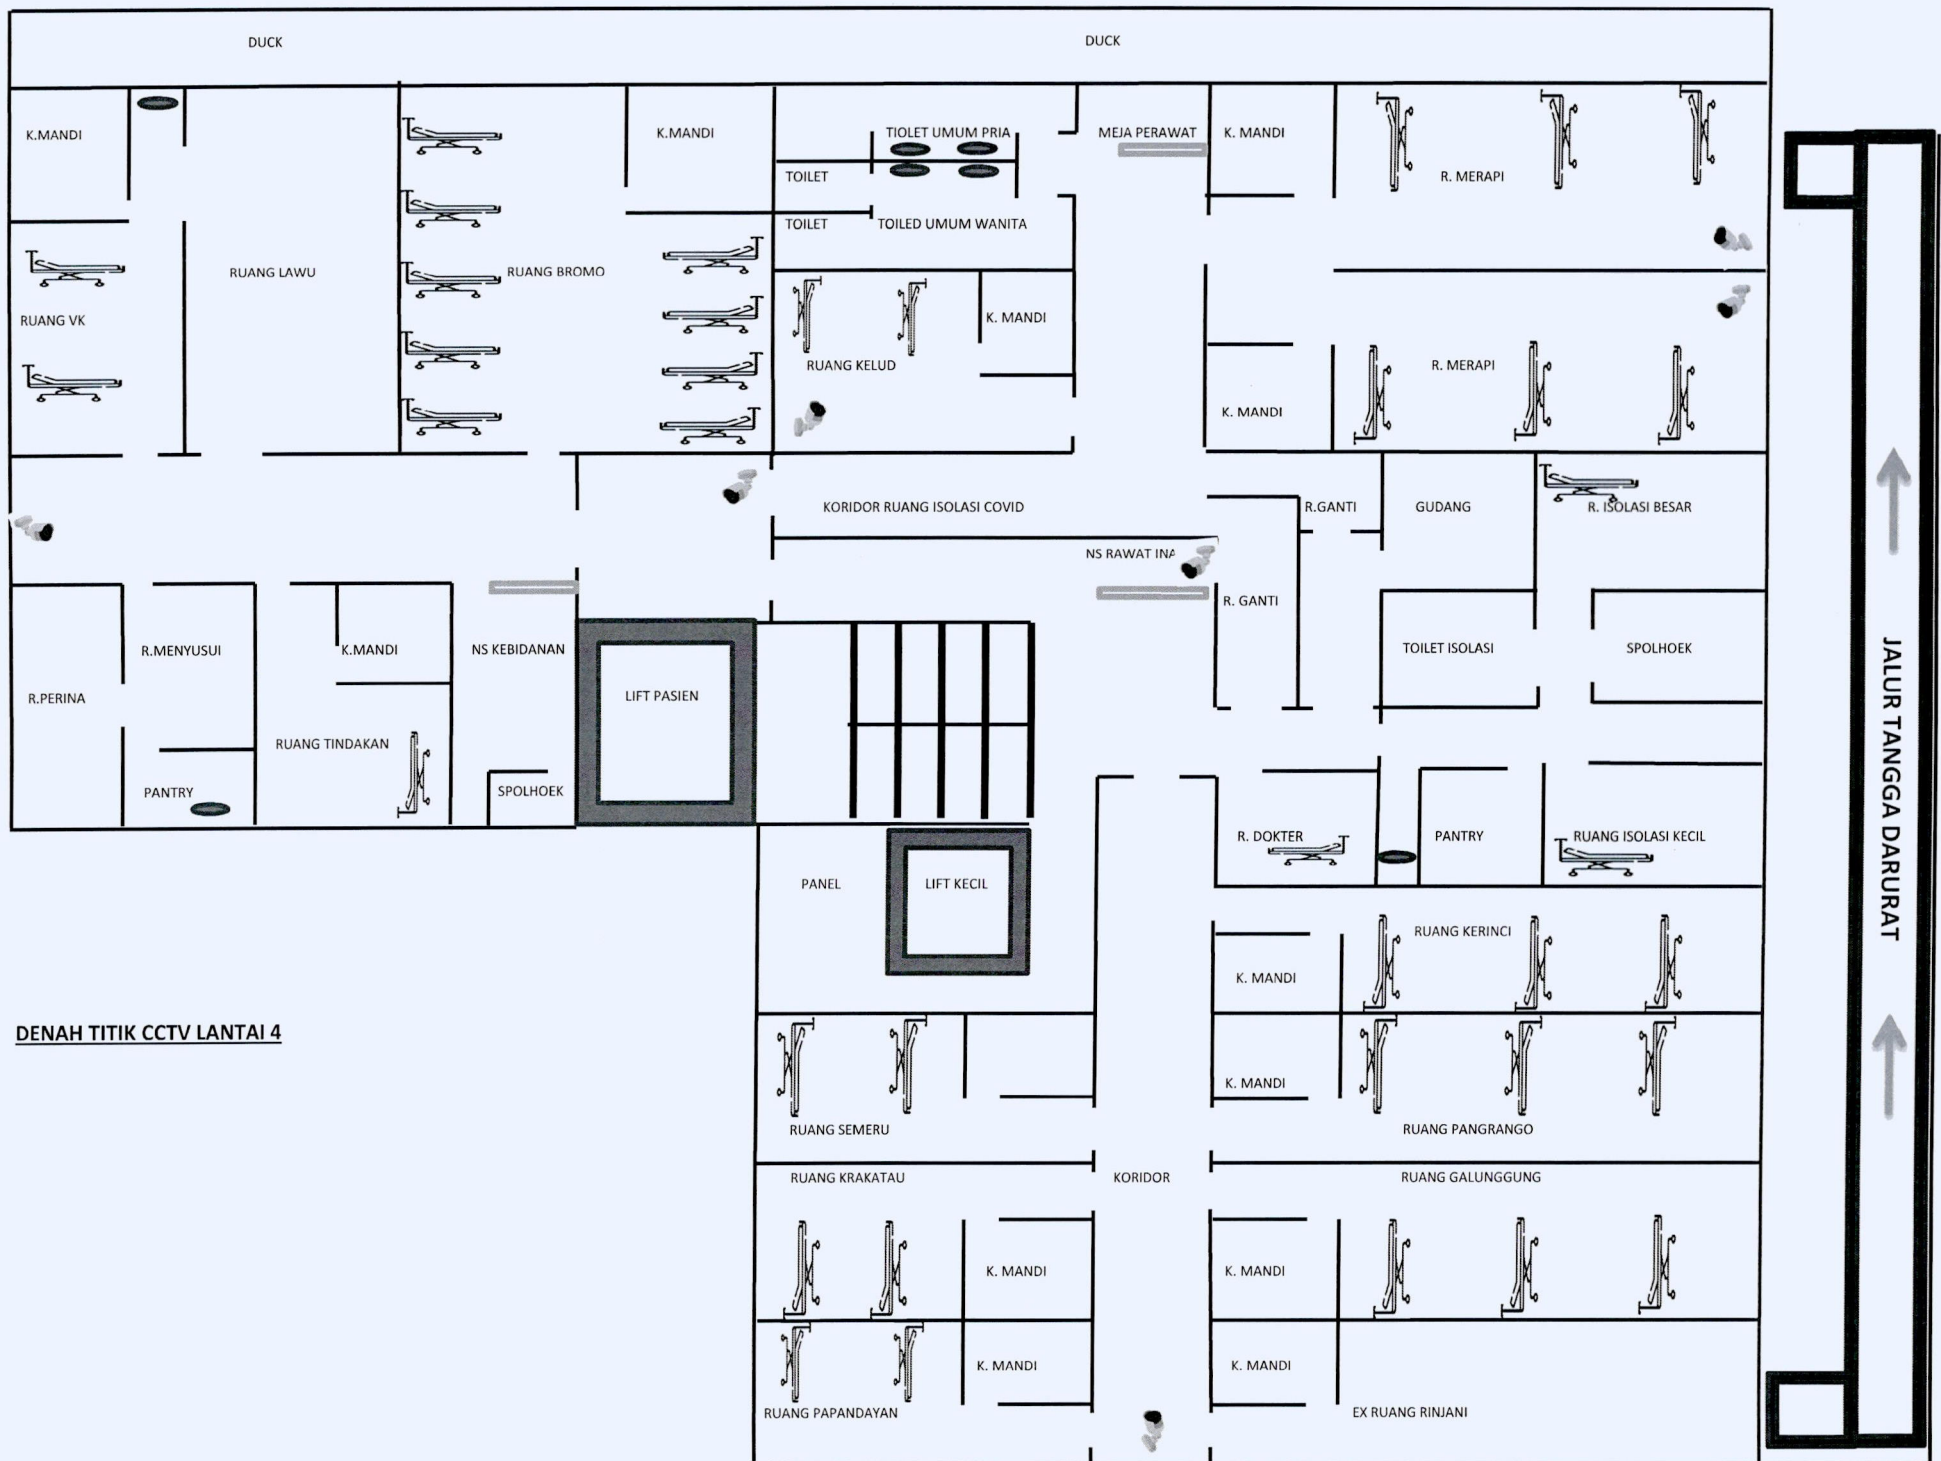

DENAH TITIK CCTV LANTAI 4